


Septic System Set Back Distances

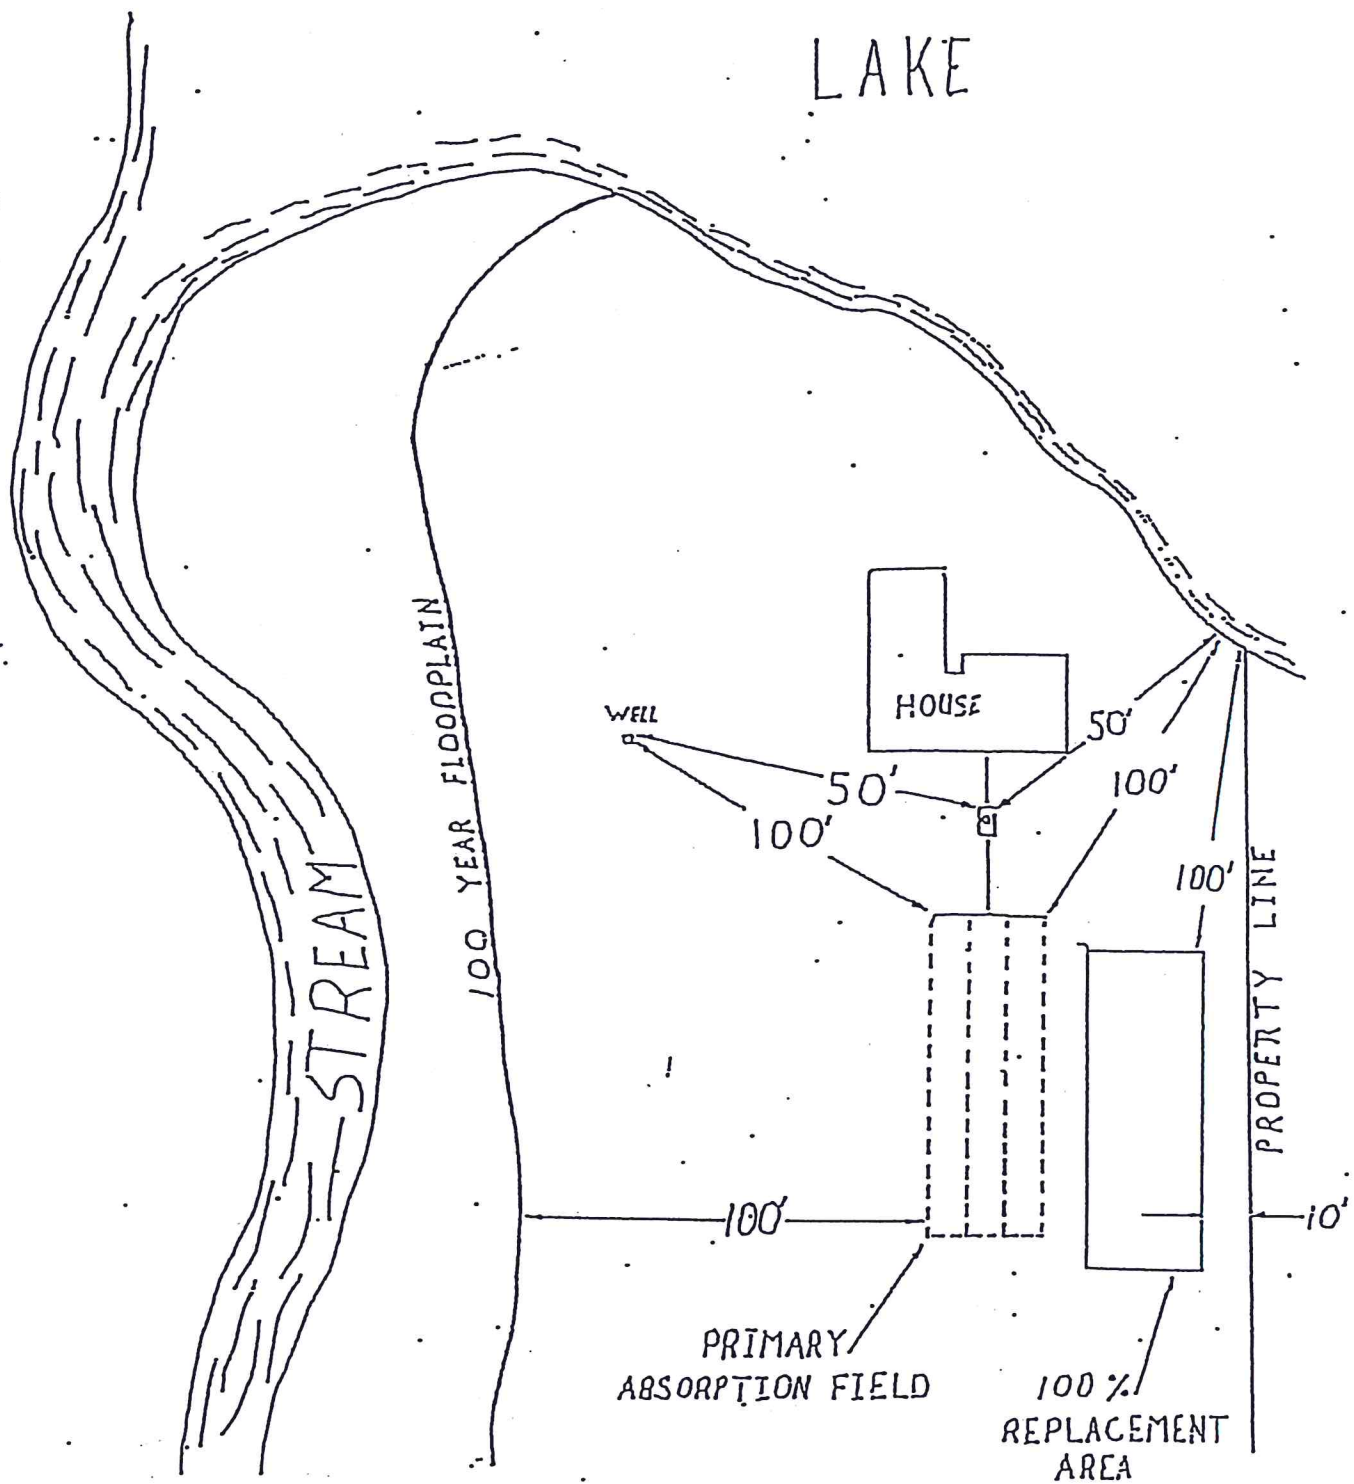

SETBACK DISTANCES